


IN IT U/C 0608-08-17/24 Ad-17 BY CHARTER
Project # 0904-0636 The Area Road - Section 09A - COLUMBIA - District 3 - See Map "SOUTH - Anderson Road To High Green Park"

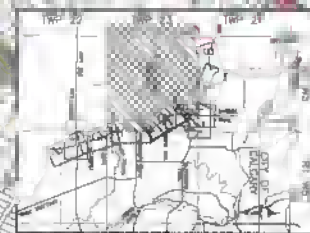





LEGEND


- EXISTING CITY LIMITS
- PROPOSED TRANSPORTATION UTILITY CORRIDOR (ROADWAY)
- PROPOSED TRANSPORTATION UTILITY CORRIDOR (RAILWAY)
- PROPOSED CORRIDOR (RAILWAY) AND UTILITY RIGHT OF WAY
- CITY OF CALGARY PATHWAYS

SWITCH

- SWITCH
- RING ROAD
- PROPOSED NUMBER OF LANE AND TRAVEL DIRECTION
- TRANSPORTATION & UTILITY CORRIDOR



SOUTHWEST CALGARY RING ROAD
 FUNCTIONAL PLANNING STUDY
 Southwest Calgary Ring Road at
 Sange Trail SW and Glenmore Trail SW

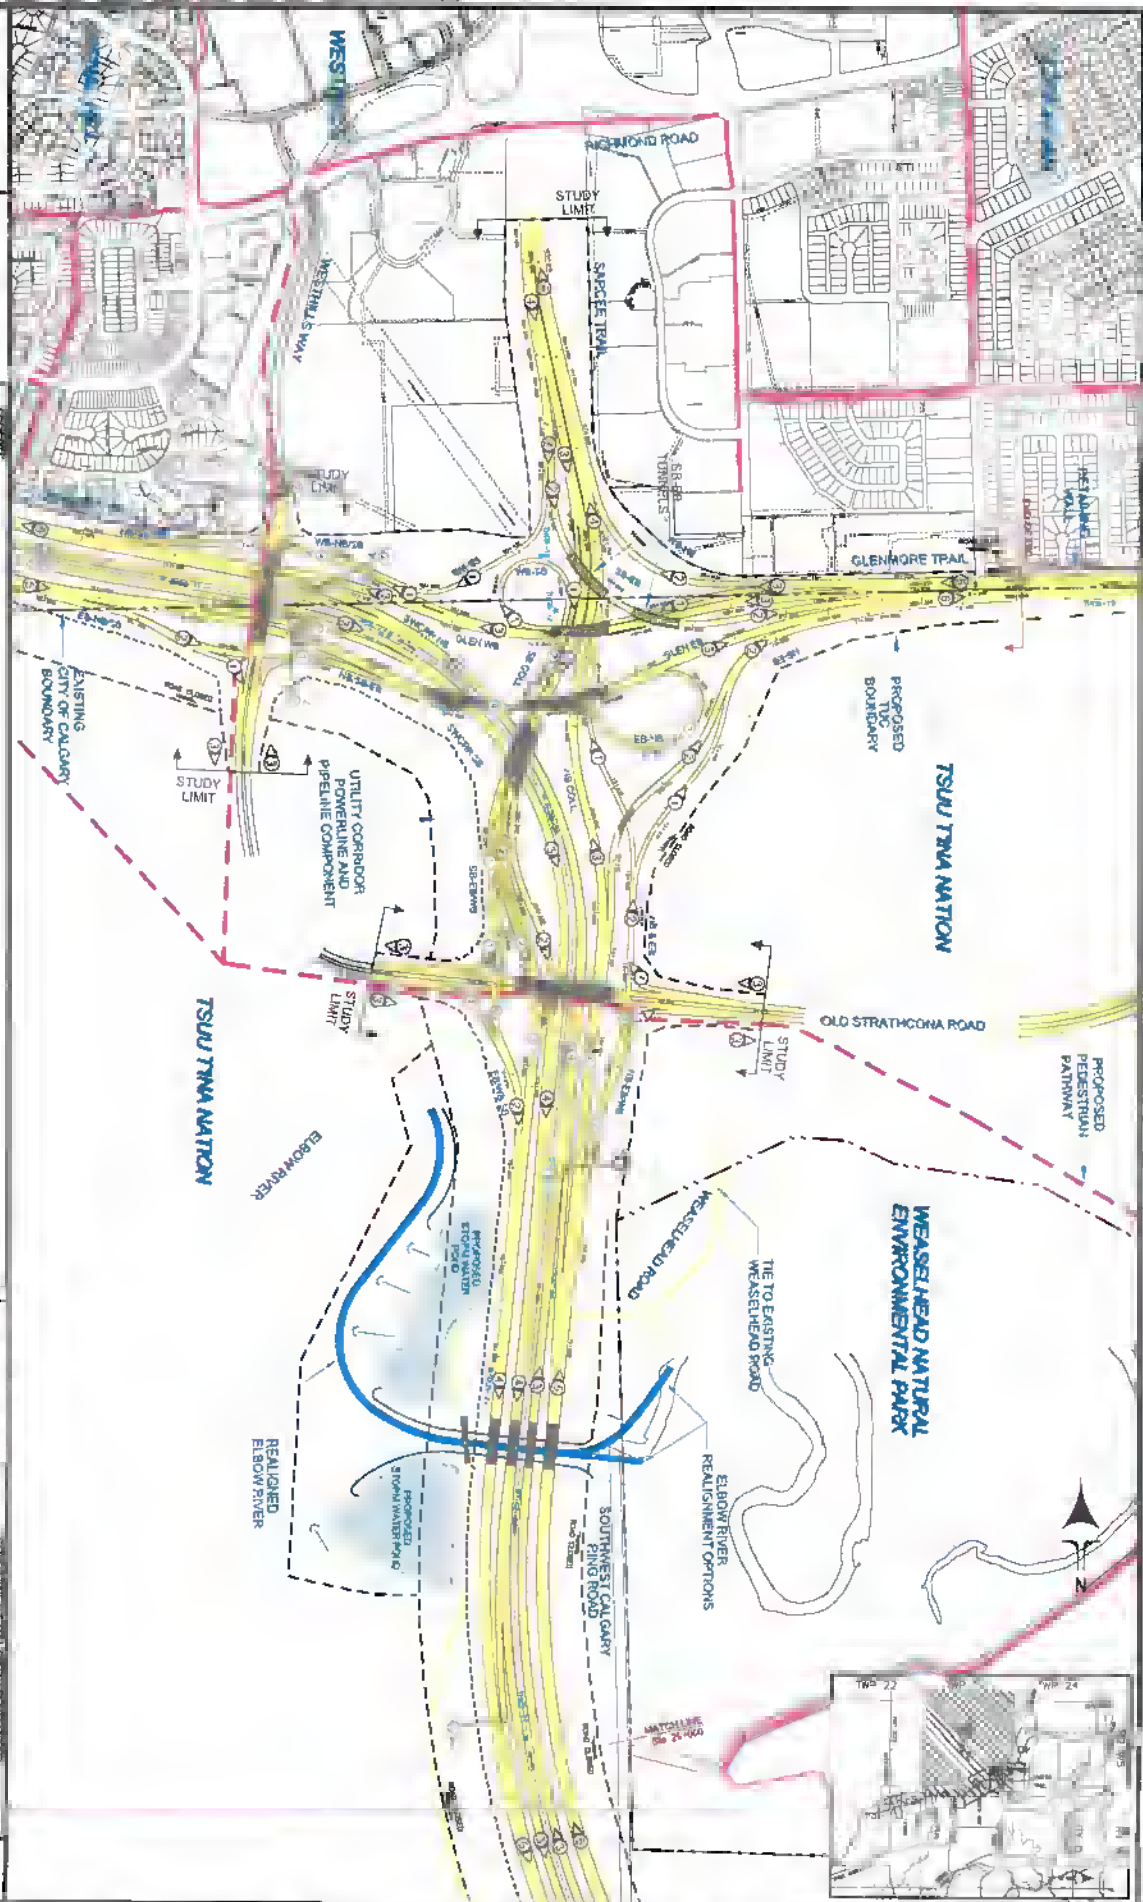

Albera
 INFRASTRUCTURE AND
 TRANSPORTATION

Trans
 TRANSPORTATION


EXISTING TRANSPORTATION UTILITY CORRIDOR
 PROPOSED TRANSPORTATION UTILITY CORRIDOR (ROADWAY)
 PROPOSED CONNECTION ROADWAY AND UTILITY RIGHT-OF-WAY
 CITY OF CALGARY PARTWAYS

SW/CR
 RING ROAD
 PROPOSED MEADOWS RAIL
 TRANSPORTATION UTILITY CORRIDOR


1:5000
 1" = 5000'


SOUTHWEST CALGARY
 FUNCTIONAL PLANNING STUDY
 Glenmore Trail SW
 Westhills Way SW to 37 Street SW
 Project No. 2004-02N
 June 2002

7
 1:2500

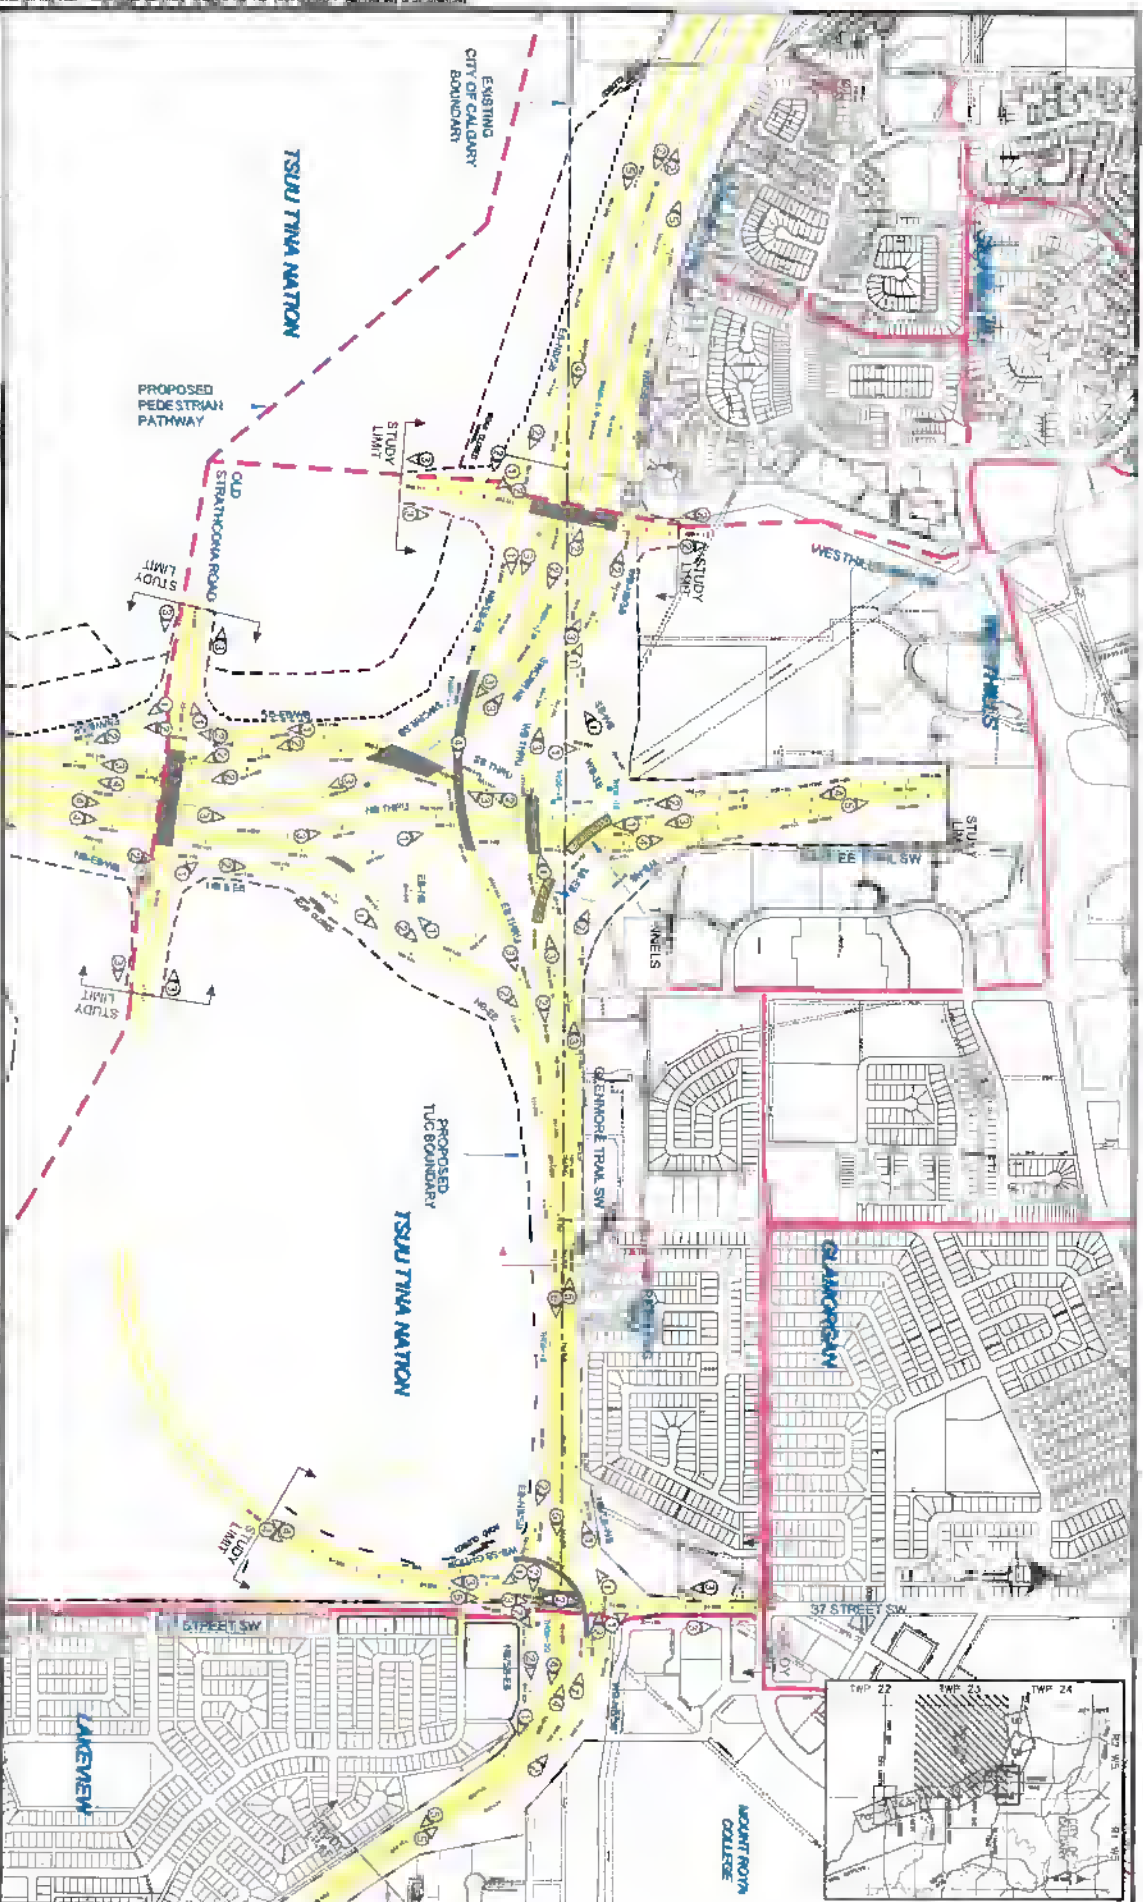

Schedule 4: Opening Day Plan

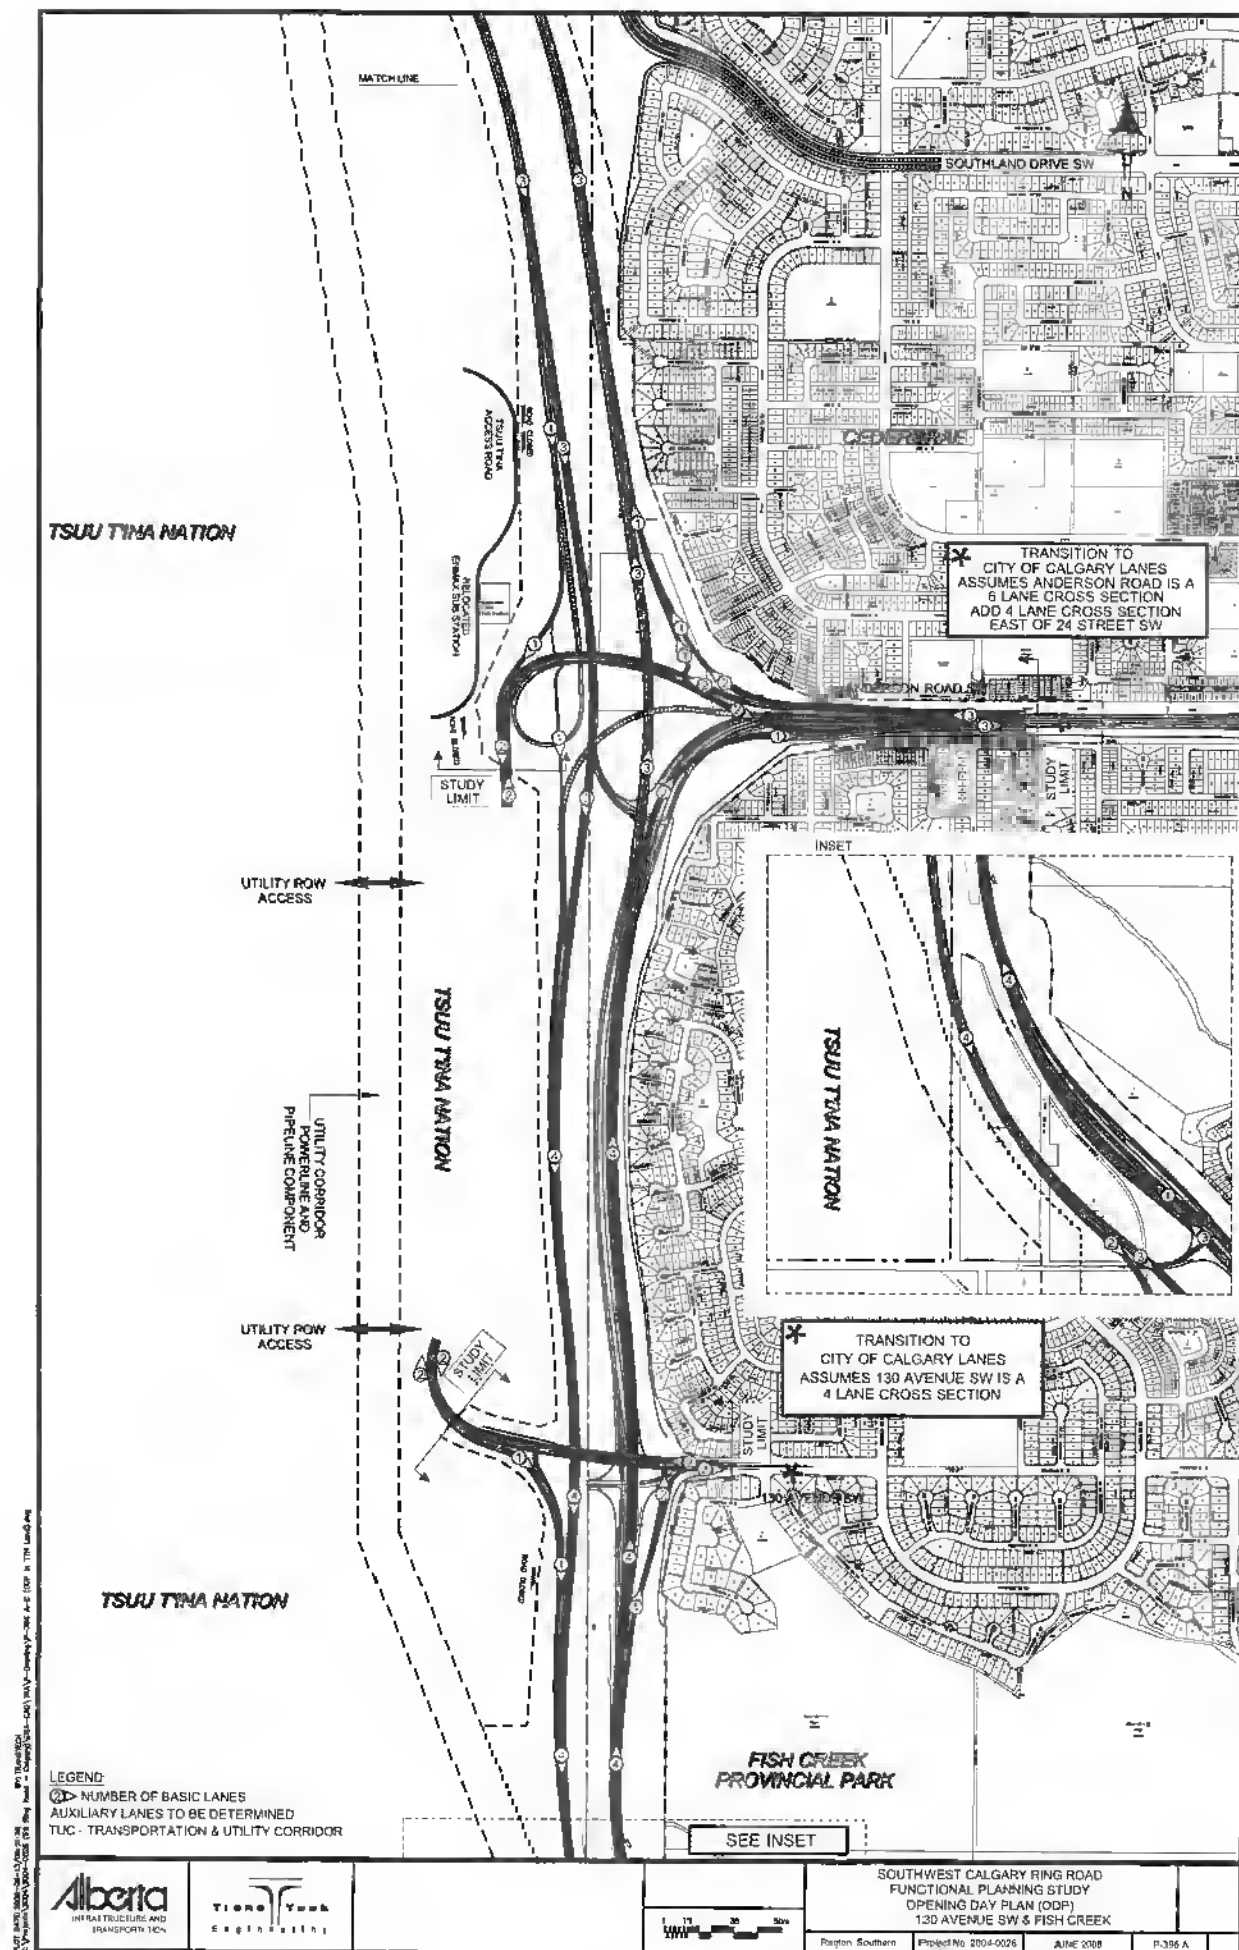

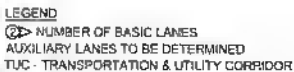



LEGEND
 2D NUMBER OF BASIC LANES
 AUXILIARY LANES TO BE DETERMINED
 TUC - TRANSPORTATION & UTILITY CORRIDOR



SOUTHWEST CALGARY RING ROAD
 FUNCTIONAL PLANNING STUDY
 SW/CR SARCEE TRAIL, GLENMORE TRAIL & 37 STREET SW
 Project No. 2004-0030
 June 2004
 P-399.2

